


TN124 Titan Building

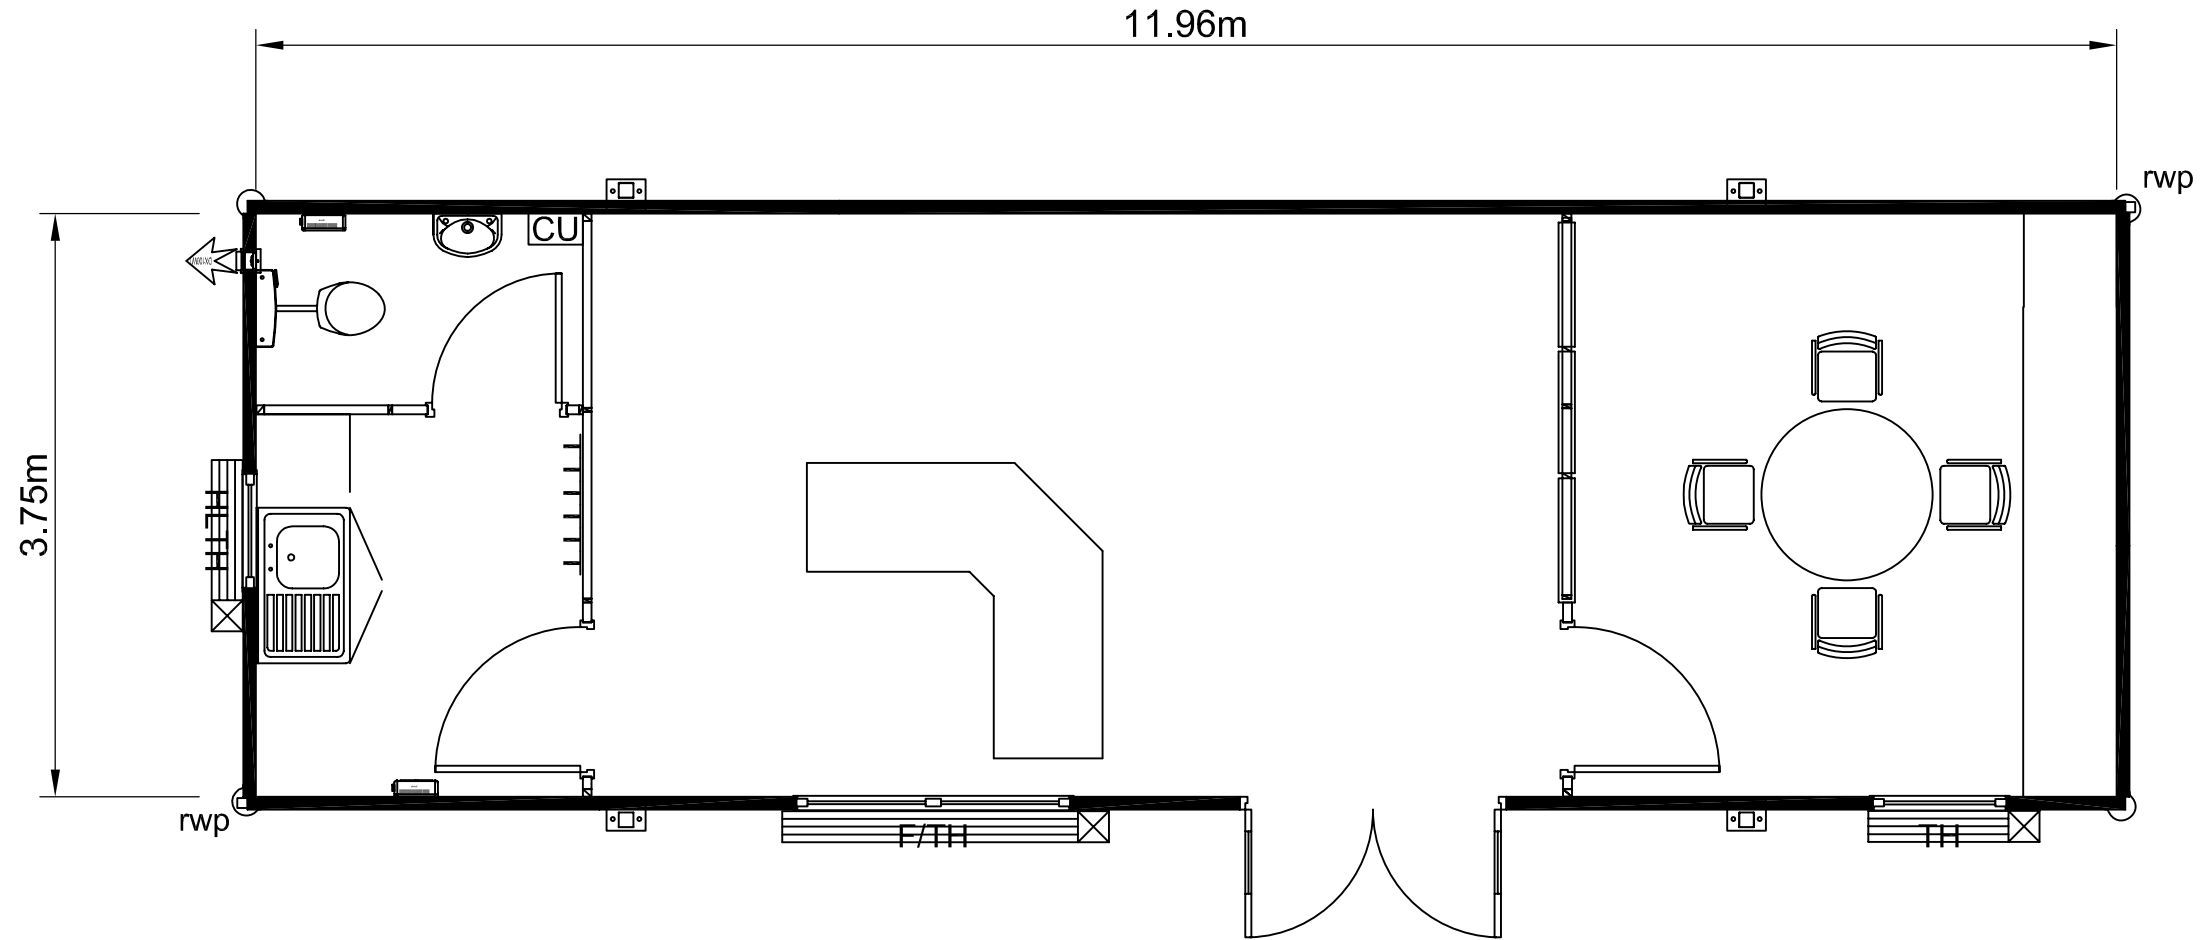

Rev A Add floor socket & reposition sockets



Portakabin Limited Huntington York YO32 9PT
Telephone 01904 611655 Fax 01904 611644

Project 400007246		
Client MORRIS HOMES - WREXHAM		
Title MARKETING SUITE TN1240271 FLOOR PLAN	Date 20.04.05	Drawn S GAINS
	Scale 1:50 @ A3	
Drg. No. STD SUITE	Rev. A	

Floor Area 44.79 m²
Ceiling Height 2.5 m