



BLOCK THREE

First Floor

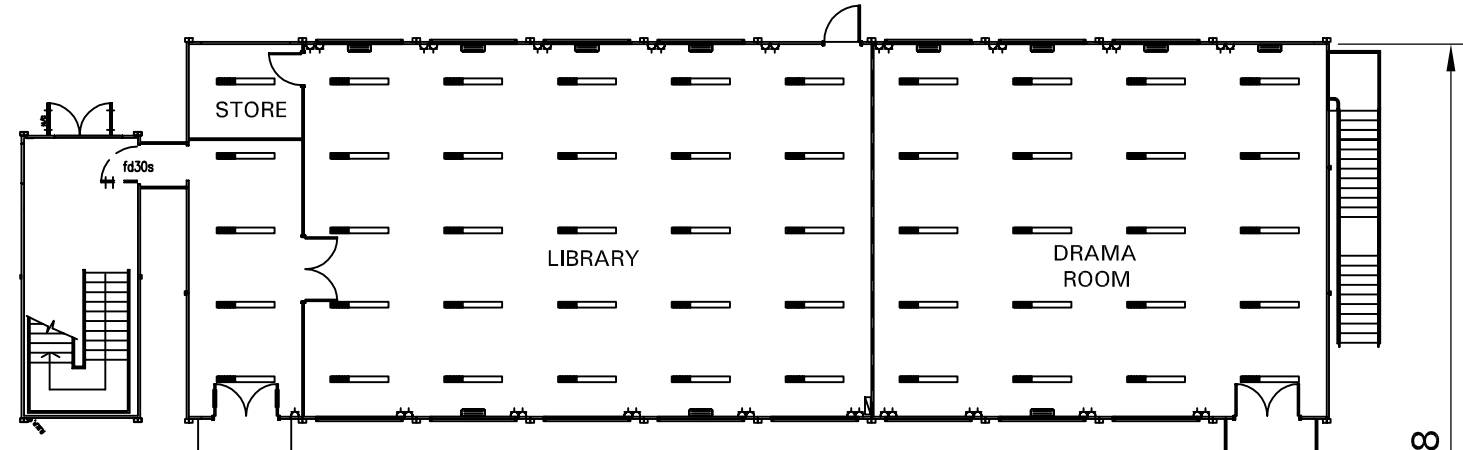

BLOCK TWO

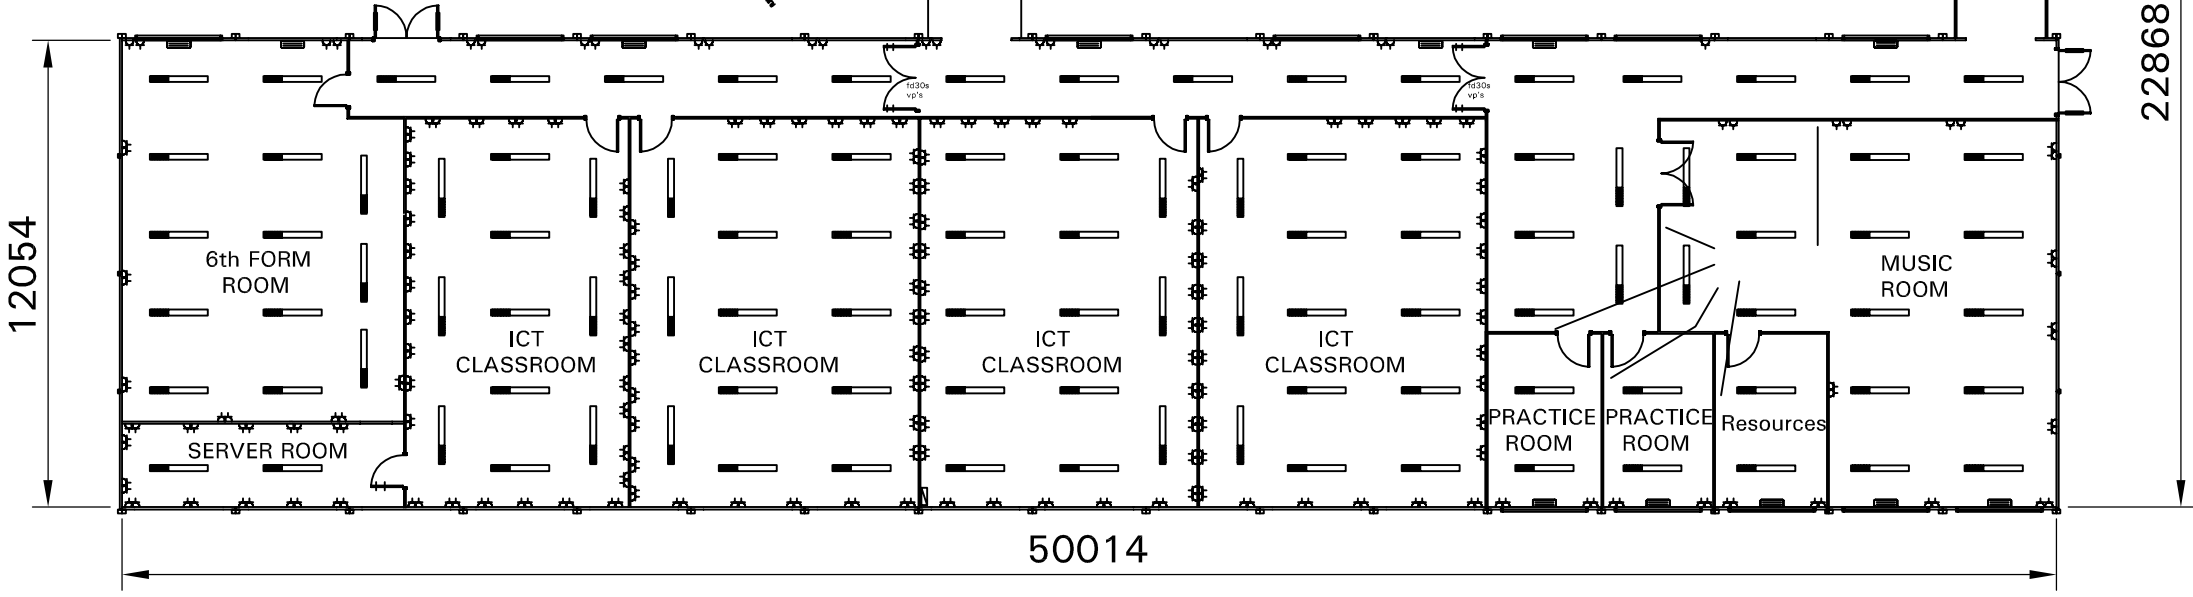

BLOCK ONE

Ground Floor

12054

22868

50014

Total Floor Space 1168 m<sup>2</sup> (excluding stairs & links)



Portakabin Limited Huntington York YO32 9PT  
 Telephone 01904 611655 Fax 01904 611644

Project Classroom Accommodation	
Client T P Riley Community School	
Title Plan Layout - ITC, Music Library/Classroom Building (Blocks 1, 2 and 3)	
Date 04.10.01	Drawn AJM
Scale 1 : 100 @ A1	
Drg. No. HD/2486/14	Rev. D