
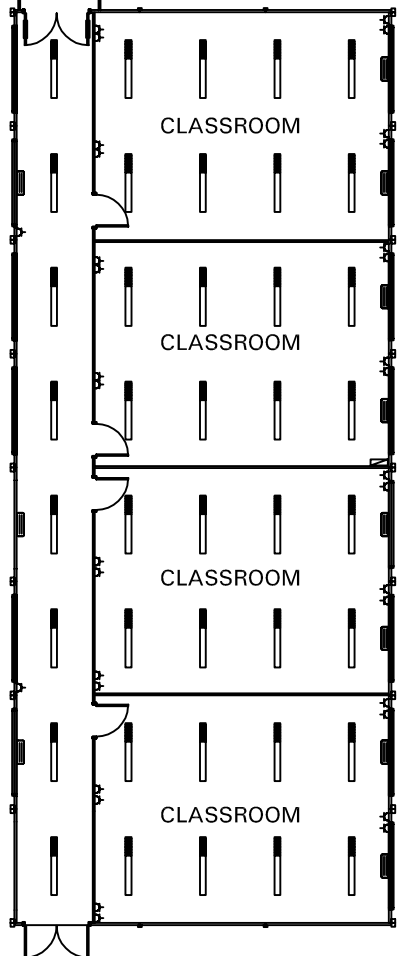
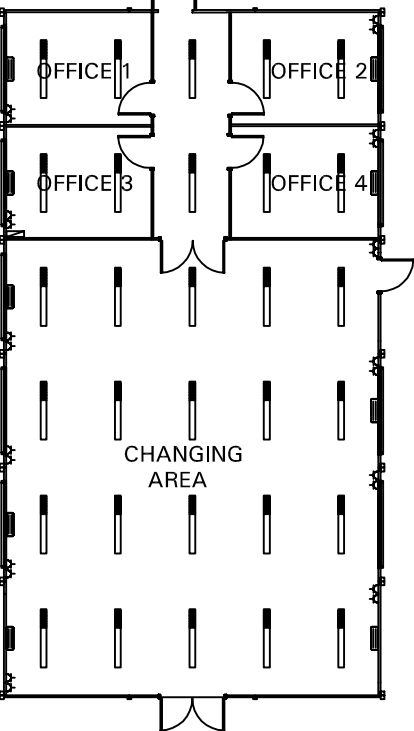
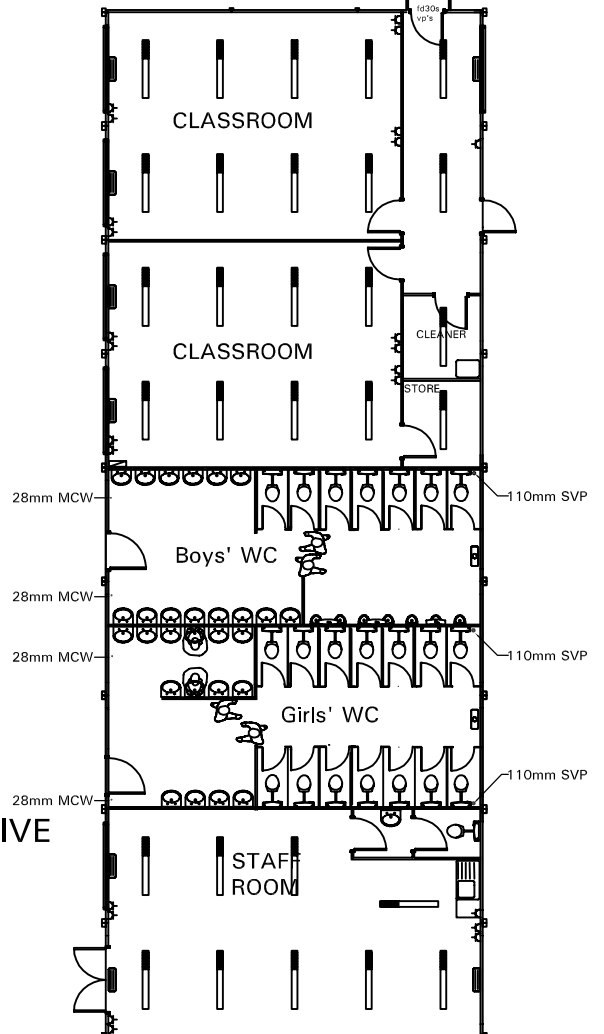


BLOCK FOUR

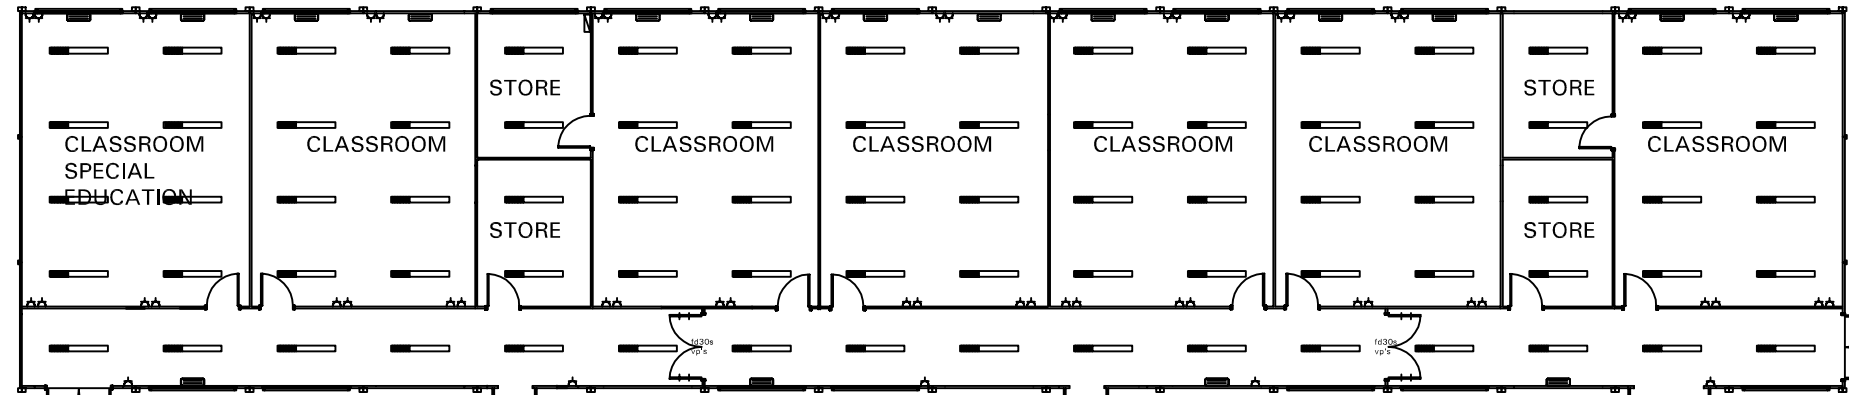

BLOCK FIVE

BLOCK SIX

BLOCK SEVEN

Total Floor Space 1102 m² (excluding links)



Portakabin Limited Huntington York YO32 9PT
 Telephone 01904 611655 Fax 01904 611644

Project Classroom Accommodation	
Client T P Riley Community School	
Title Plan Layout - 'E' shaped Classroom/WC Building (Blocks 4, 5, 6 & 7)	
Date 04.10.01	Drawn AJM
Scale 1 : 100 @ A1	
Dwg. No. HD/2486/15	Rev. E