


© Portakabin Limited 2000
 This drawing is the property of Portakabin Limited,
 it must not be copied or reproduced or divulged
 to anyone without written permission.

Rev. Date By

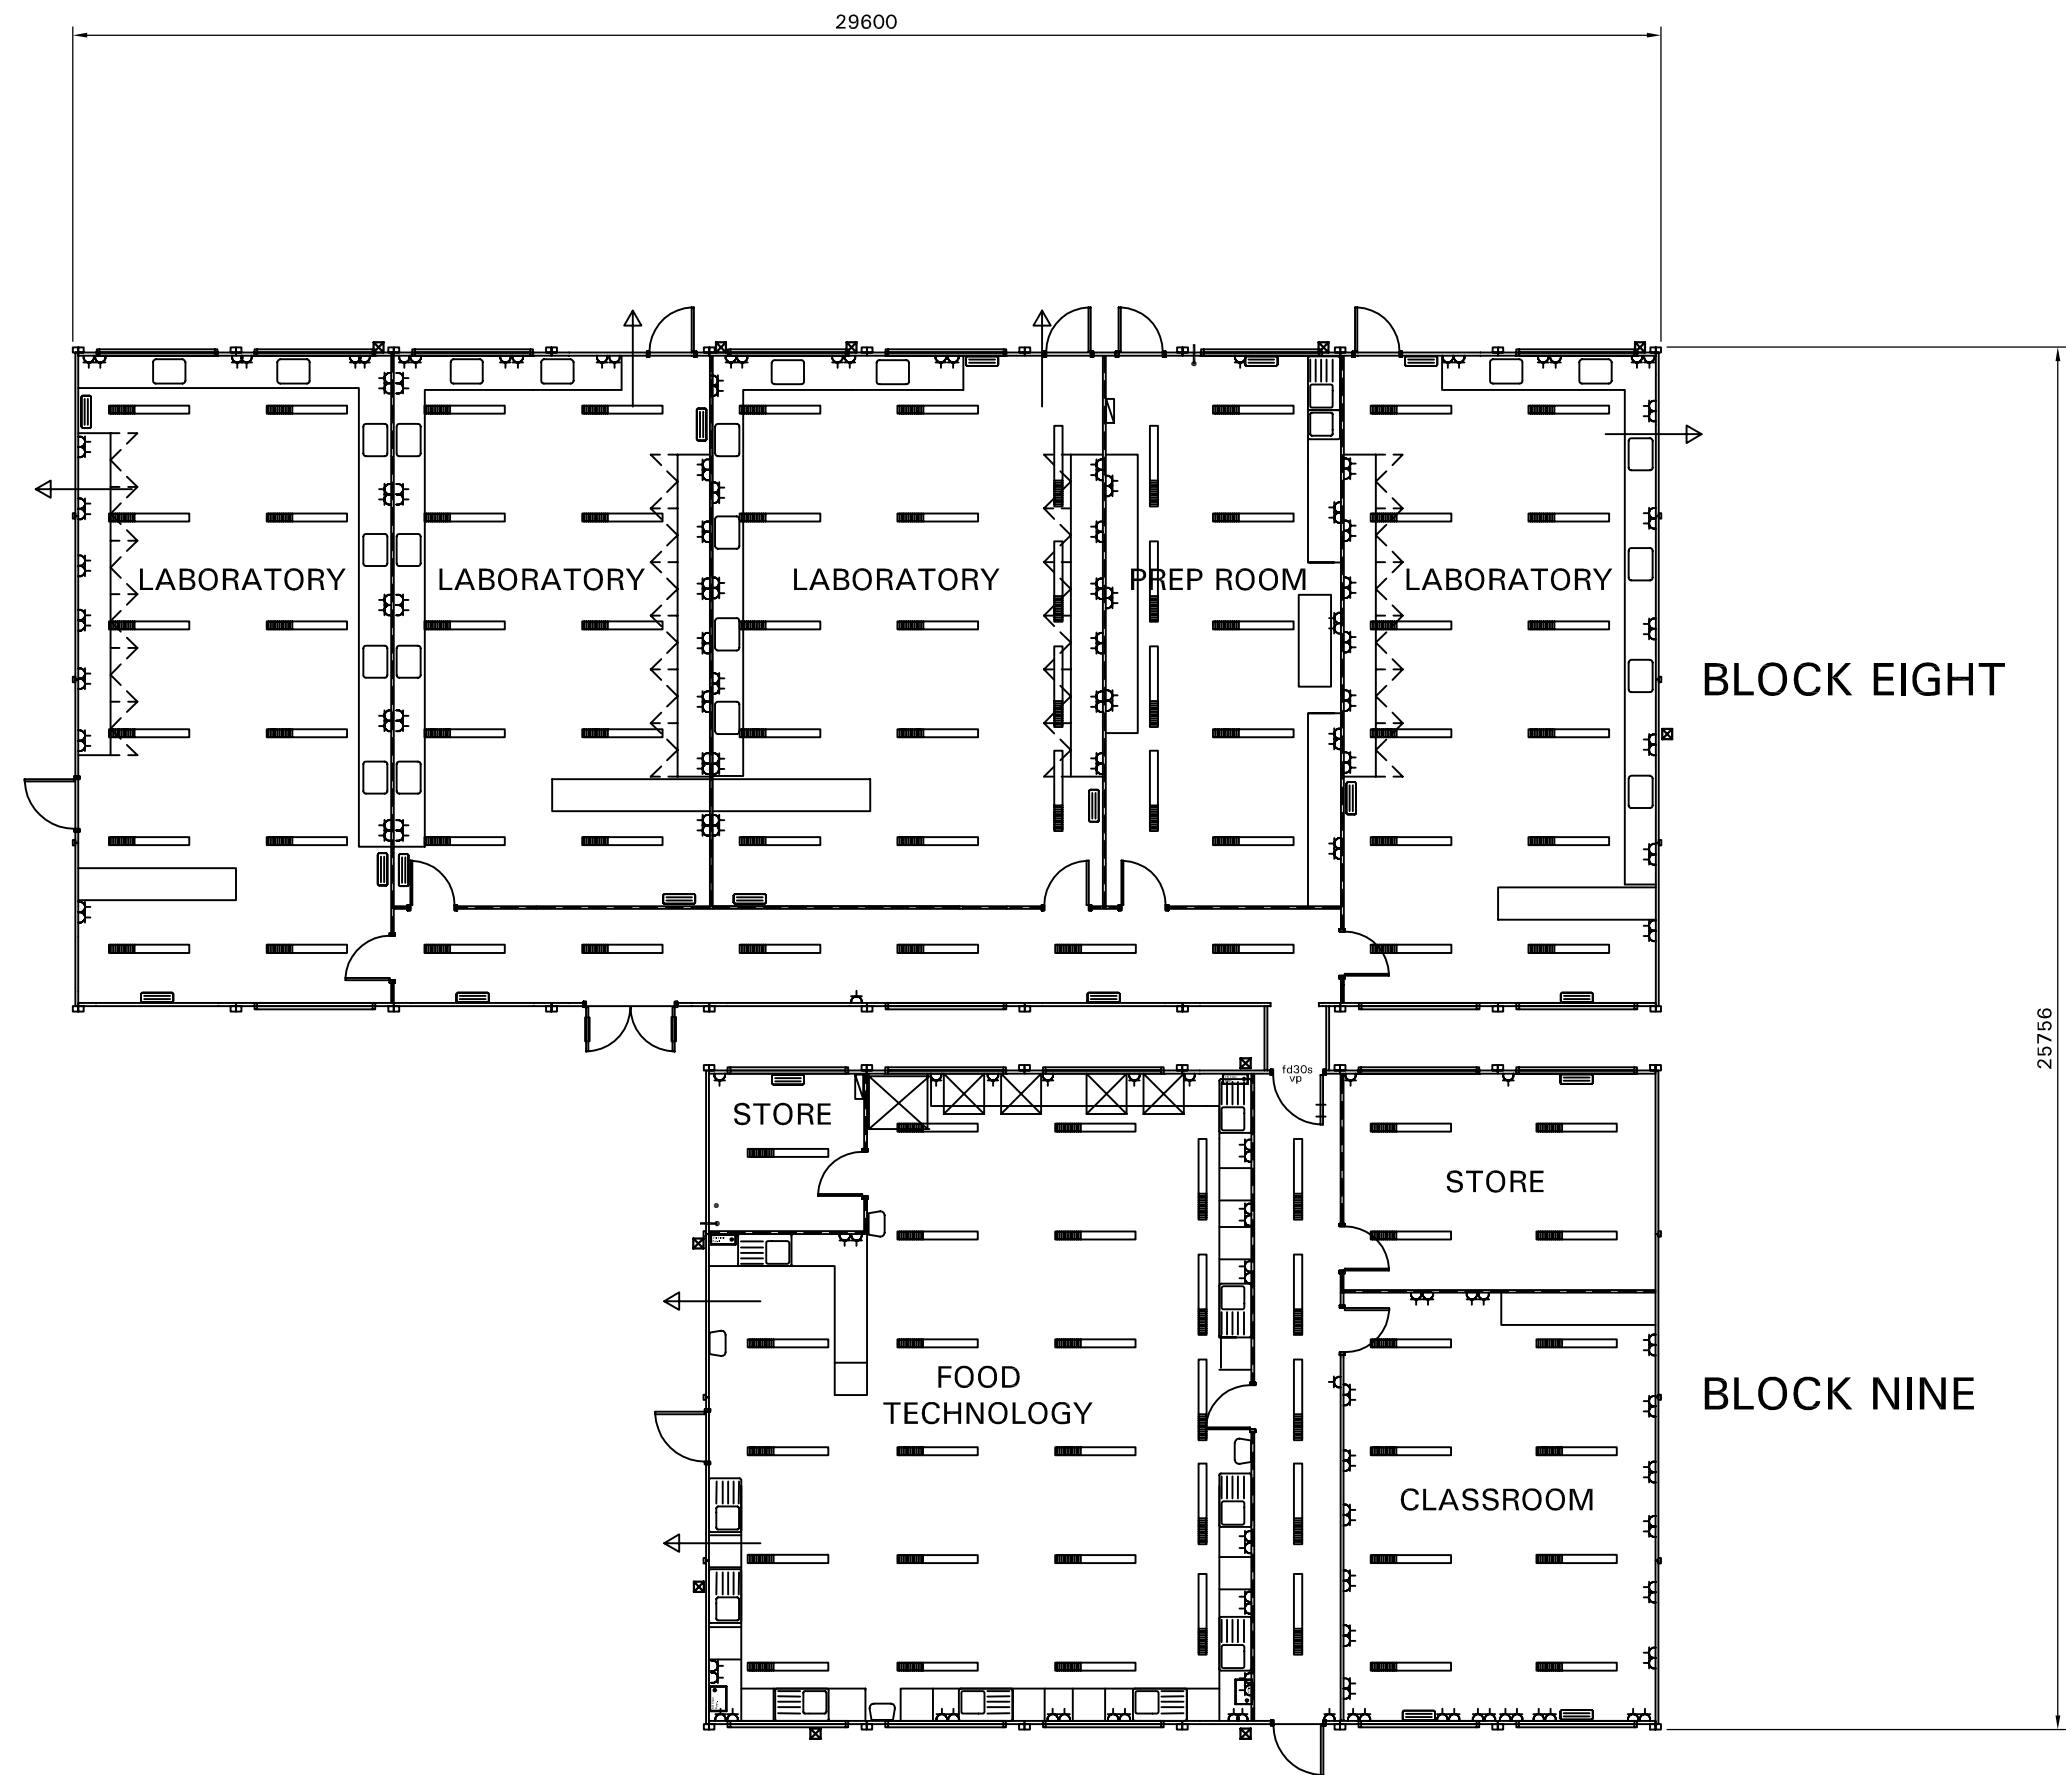

TOTAL FLOOR AREA 567.2m²



Portakabin Limited Huntington York YO32 9PT
 Telephone 01904 611655 Fax 01904 611644

Project	Classroom Accommodation	
Client	T P Riley Community School	
Title	Plan layout - Science and Food Technology Block	
Date	09.10.01	Drawn AJM
Scale	1 : 100 @ A2	
Drg. No.	HD/2486/16	Rev. E